


Not shown to scale

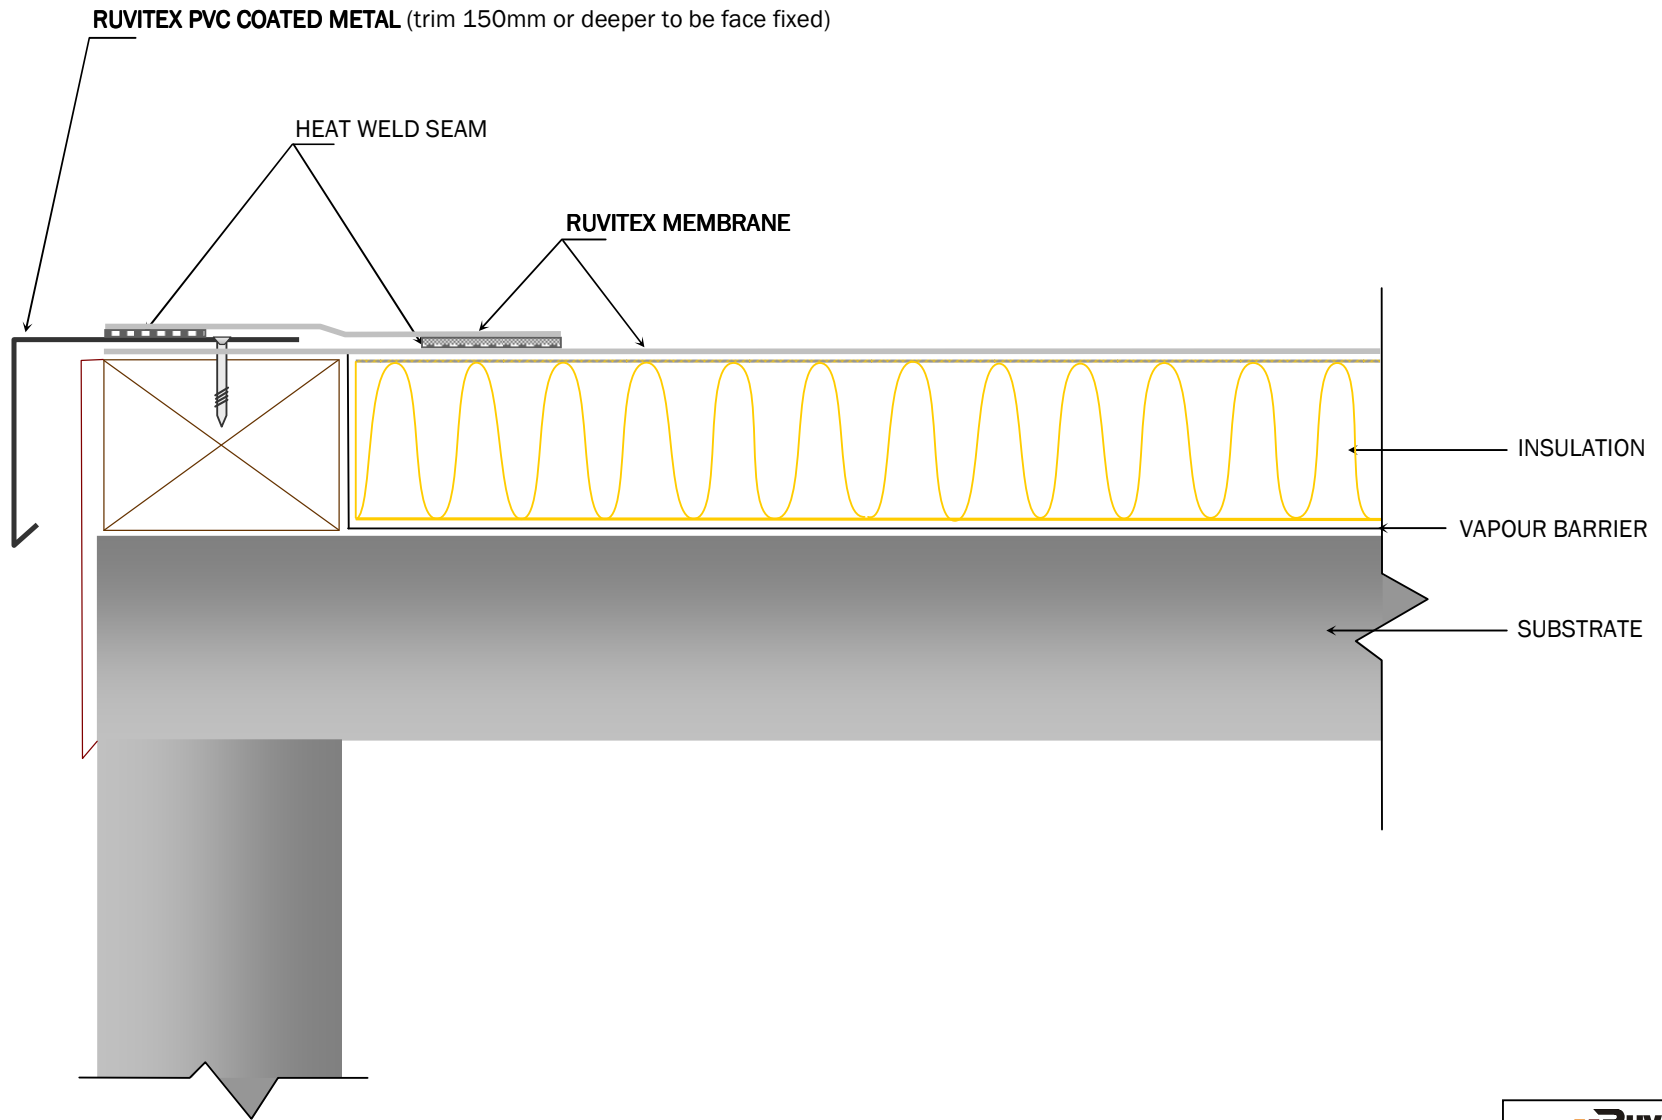

NB: Details are project dependant and may vary from those shown here

**Ruvitex**

Drip to gutter

Rev 02 09

28/12/09