


Not shown to scale

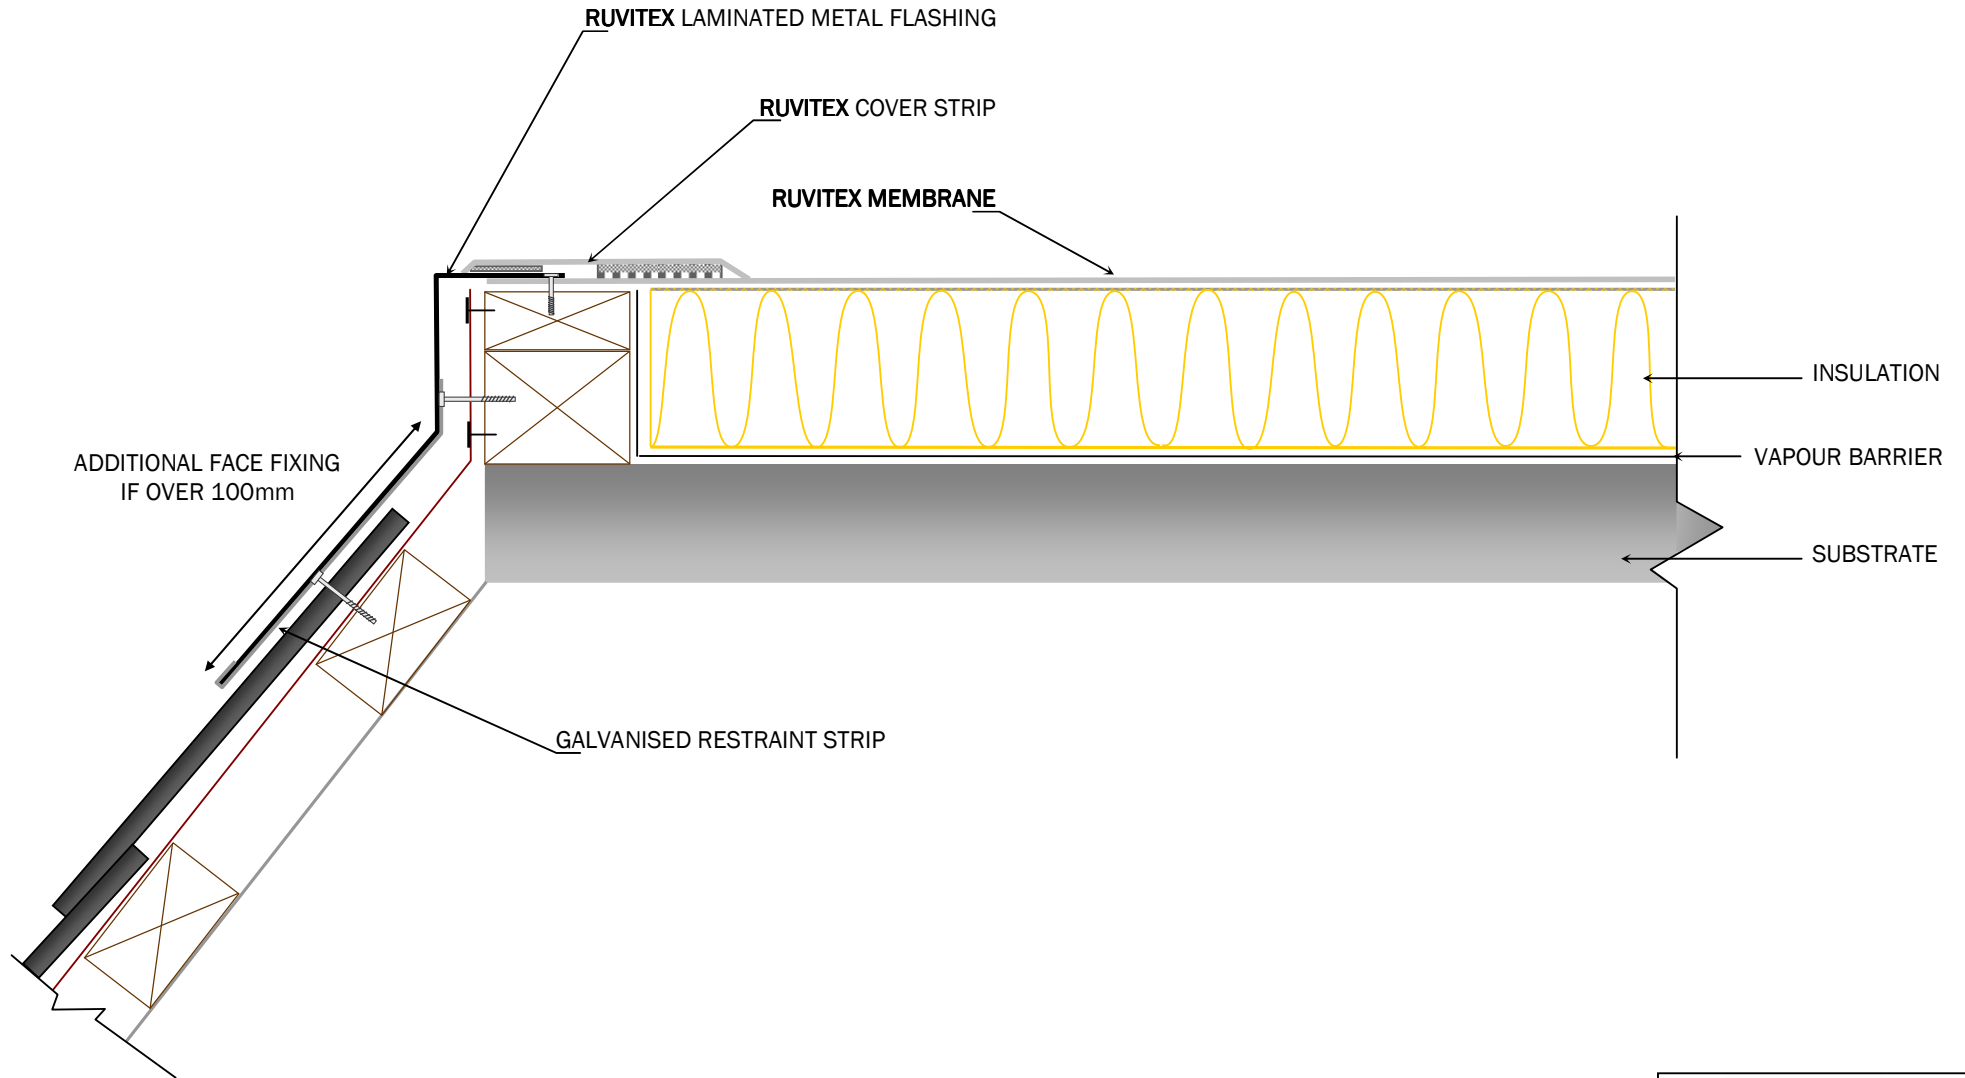

NB: Details are project dependant and may vary from those shown here

Ruvitex

Mansard to slate/tiles

Rev 02 09

28/12/09