



Not shown to scale

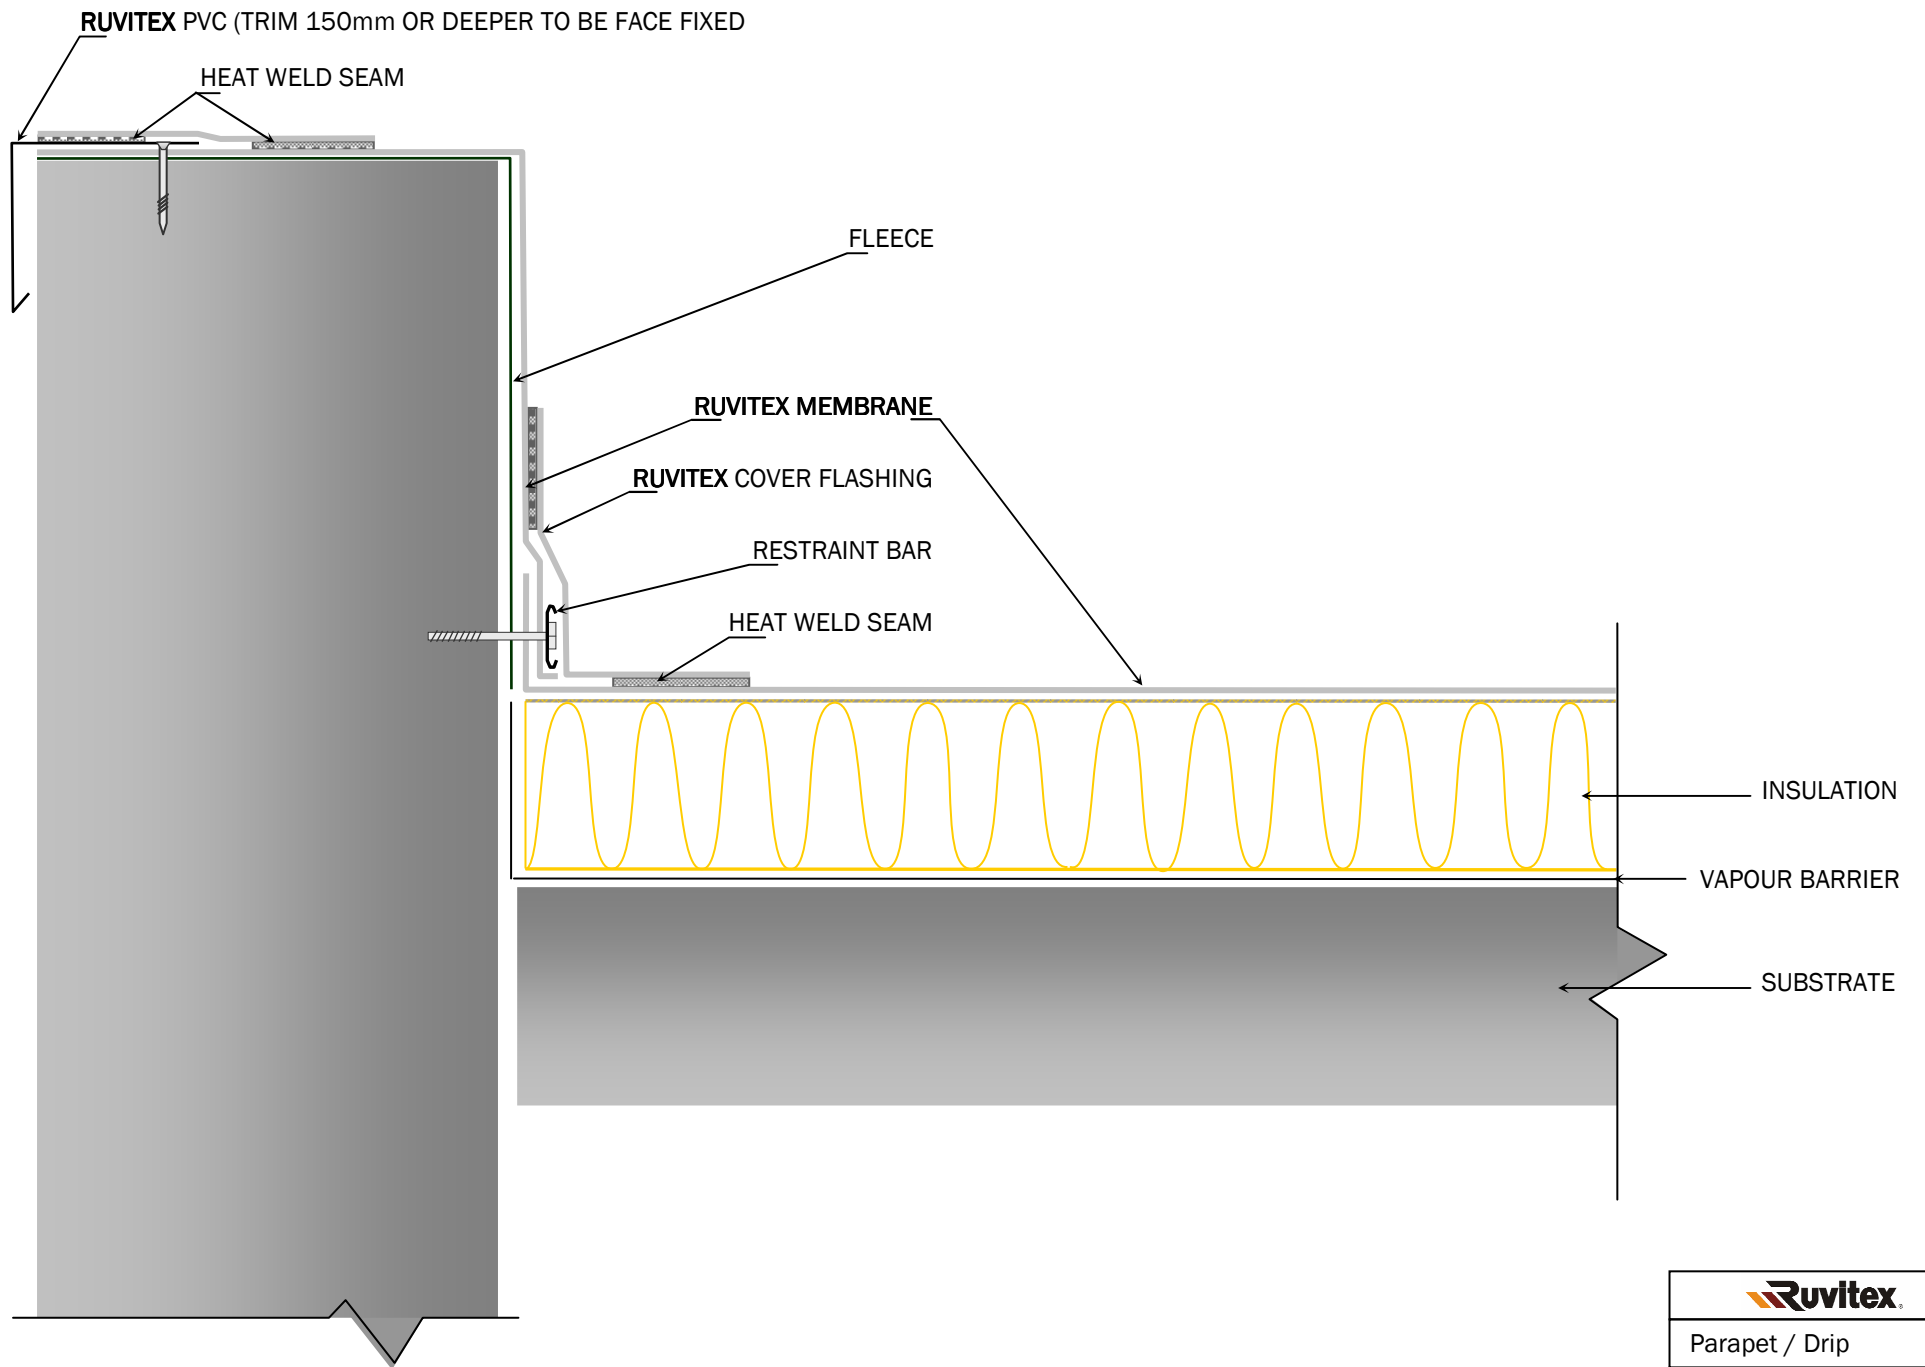

NB: Details are project dependant and may vary from those shown here

	
Parapet / Drip	
Rev 01 09	17/12/09