



Not shown to scale

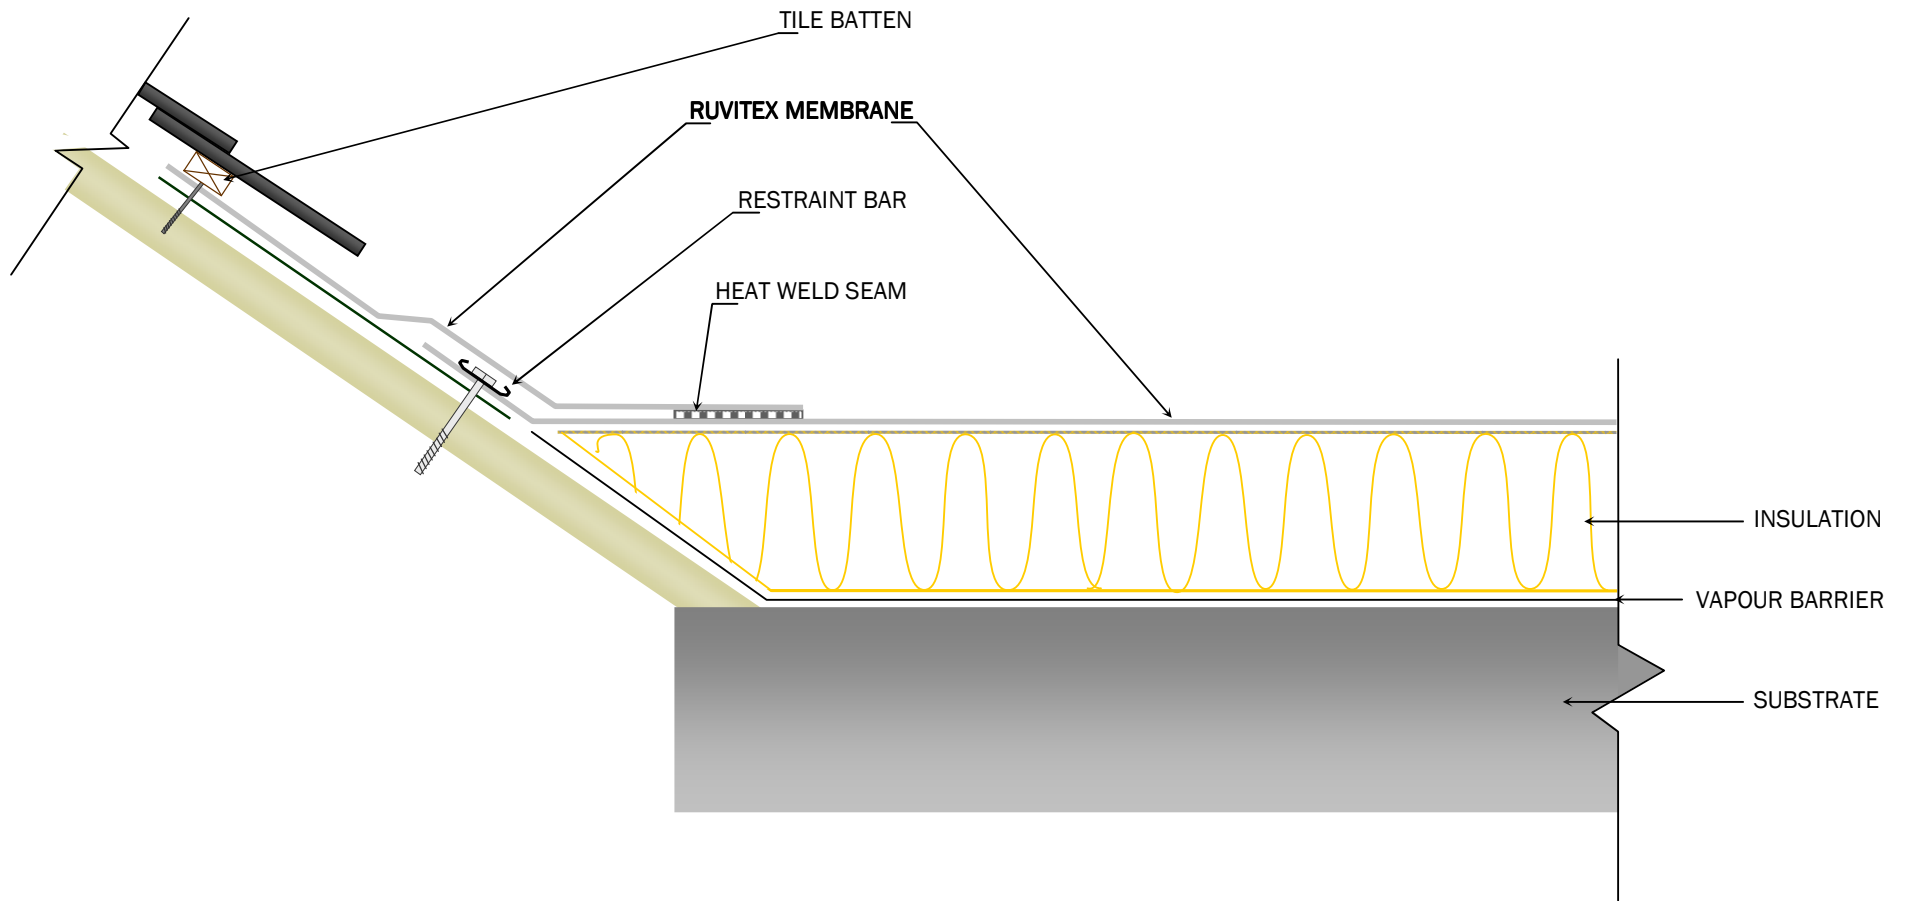

NB: Details are project dependant and may vary from those shown here

	
Pitched roof termination	
Rev 02 09	28/12/09