


Not shown to scale

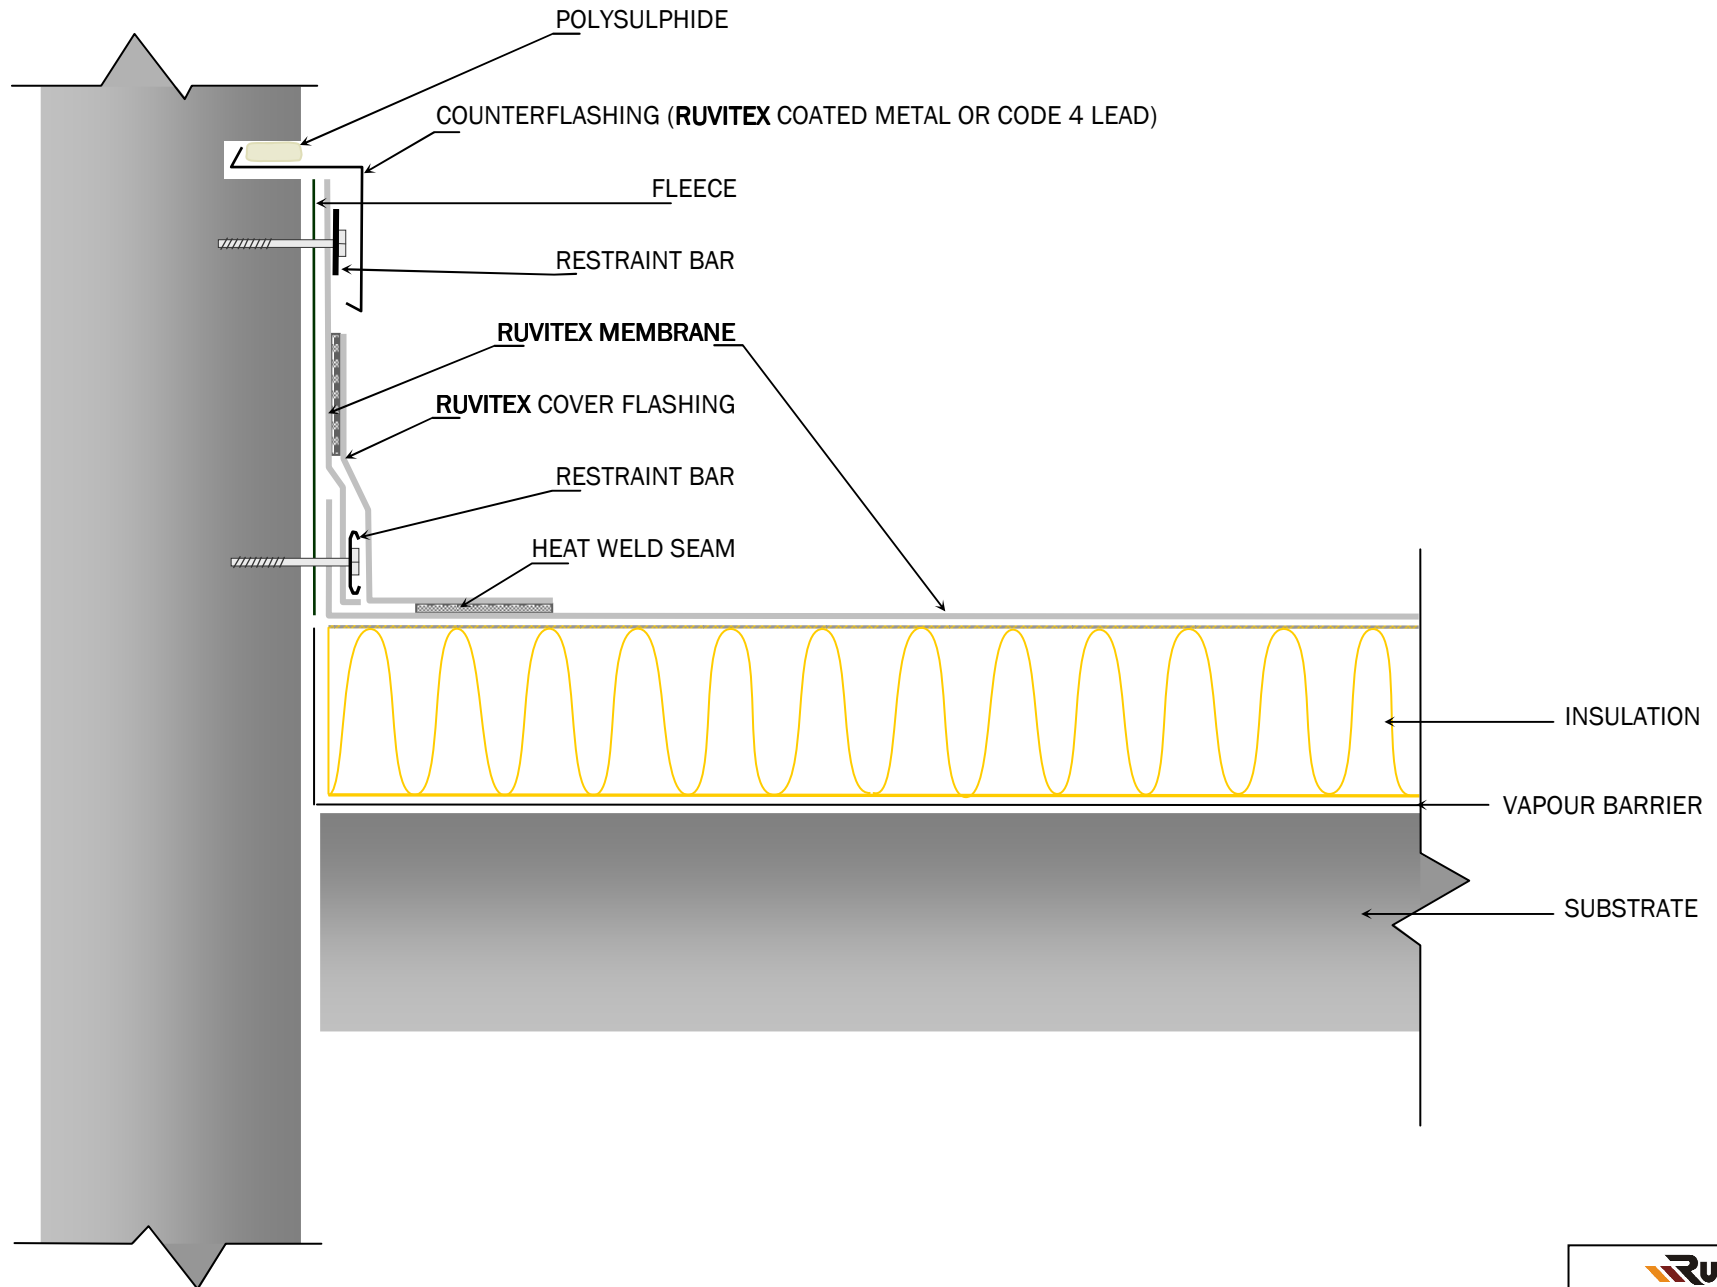

NB: Details are project dependant and may vary from those shown here



Vertical upstand

Rev 01 09

17/12/09