


Not shown to scale

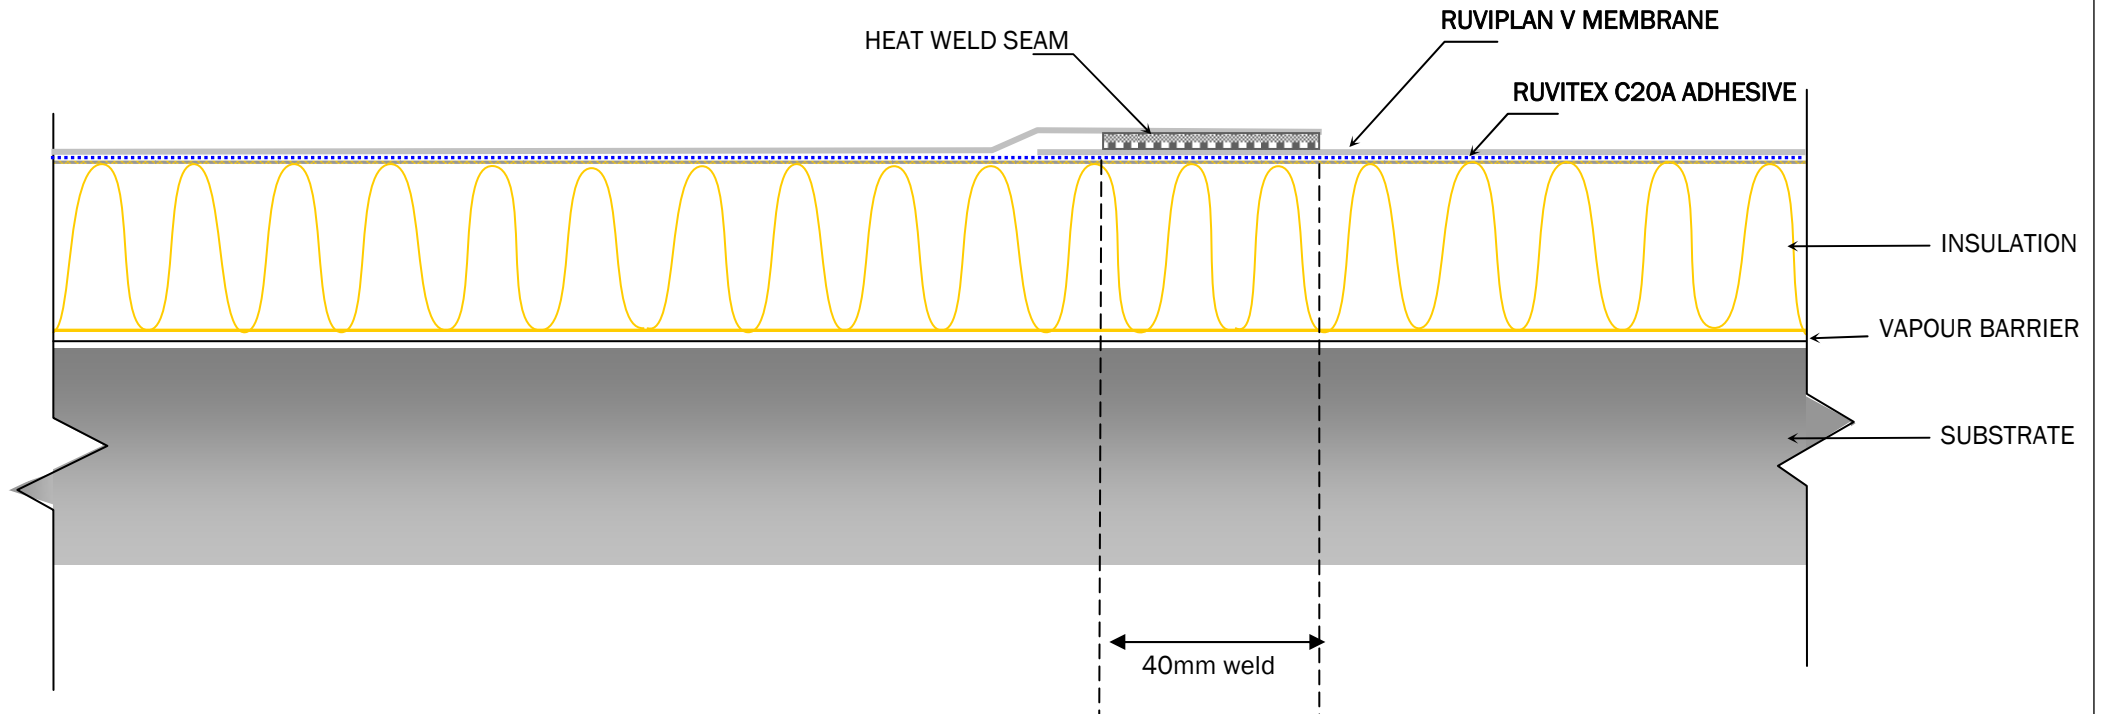

Warm roof build up (bonded)

Rev 01 11

21/12/11

NB: Details are project dependant and may vary from those shown here