


Not shown to scale

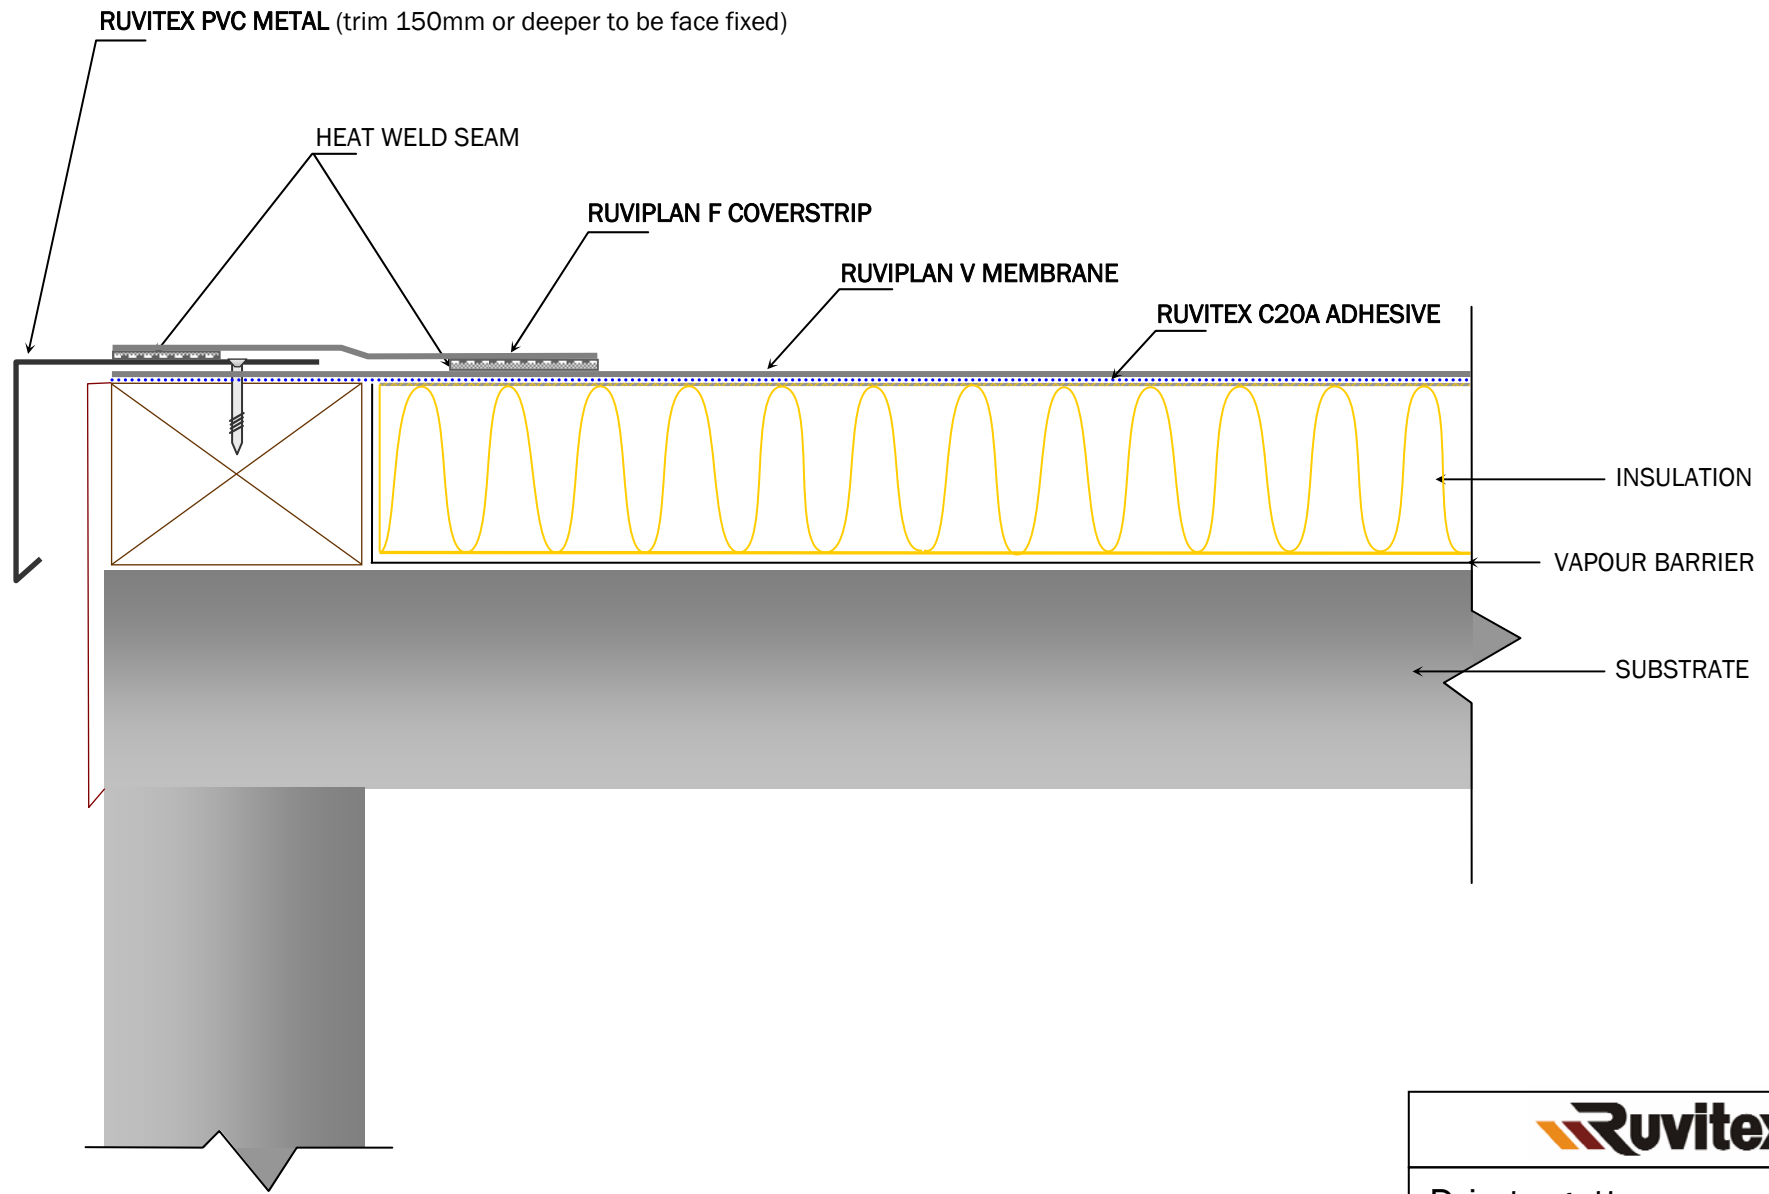

NB: Details are project dependant and may vary from those shown here



Drip to gutter

Rev 03 11

22/10/11