


Not shown to scale

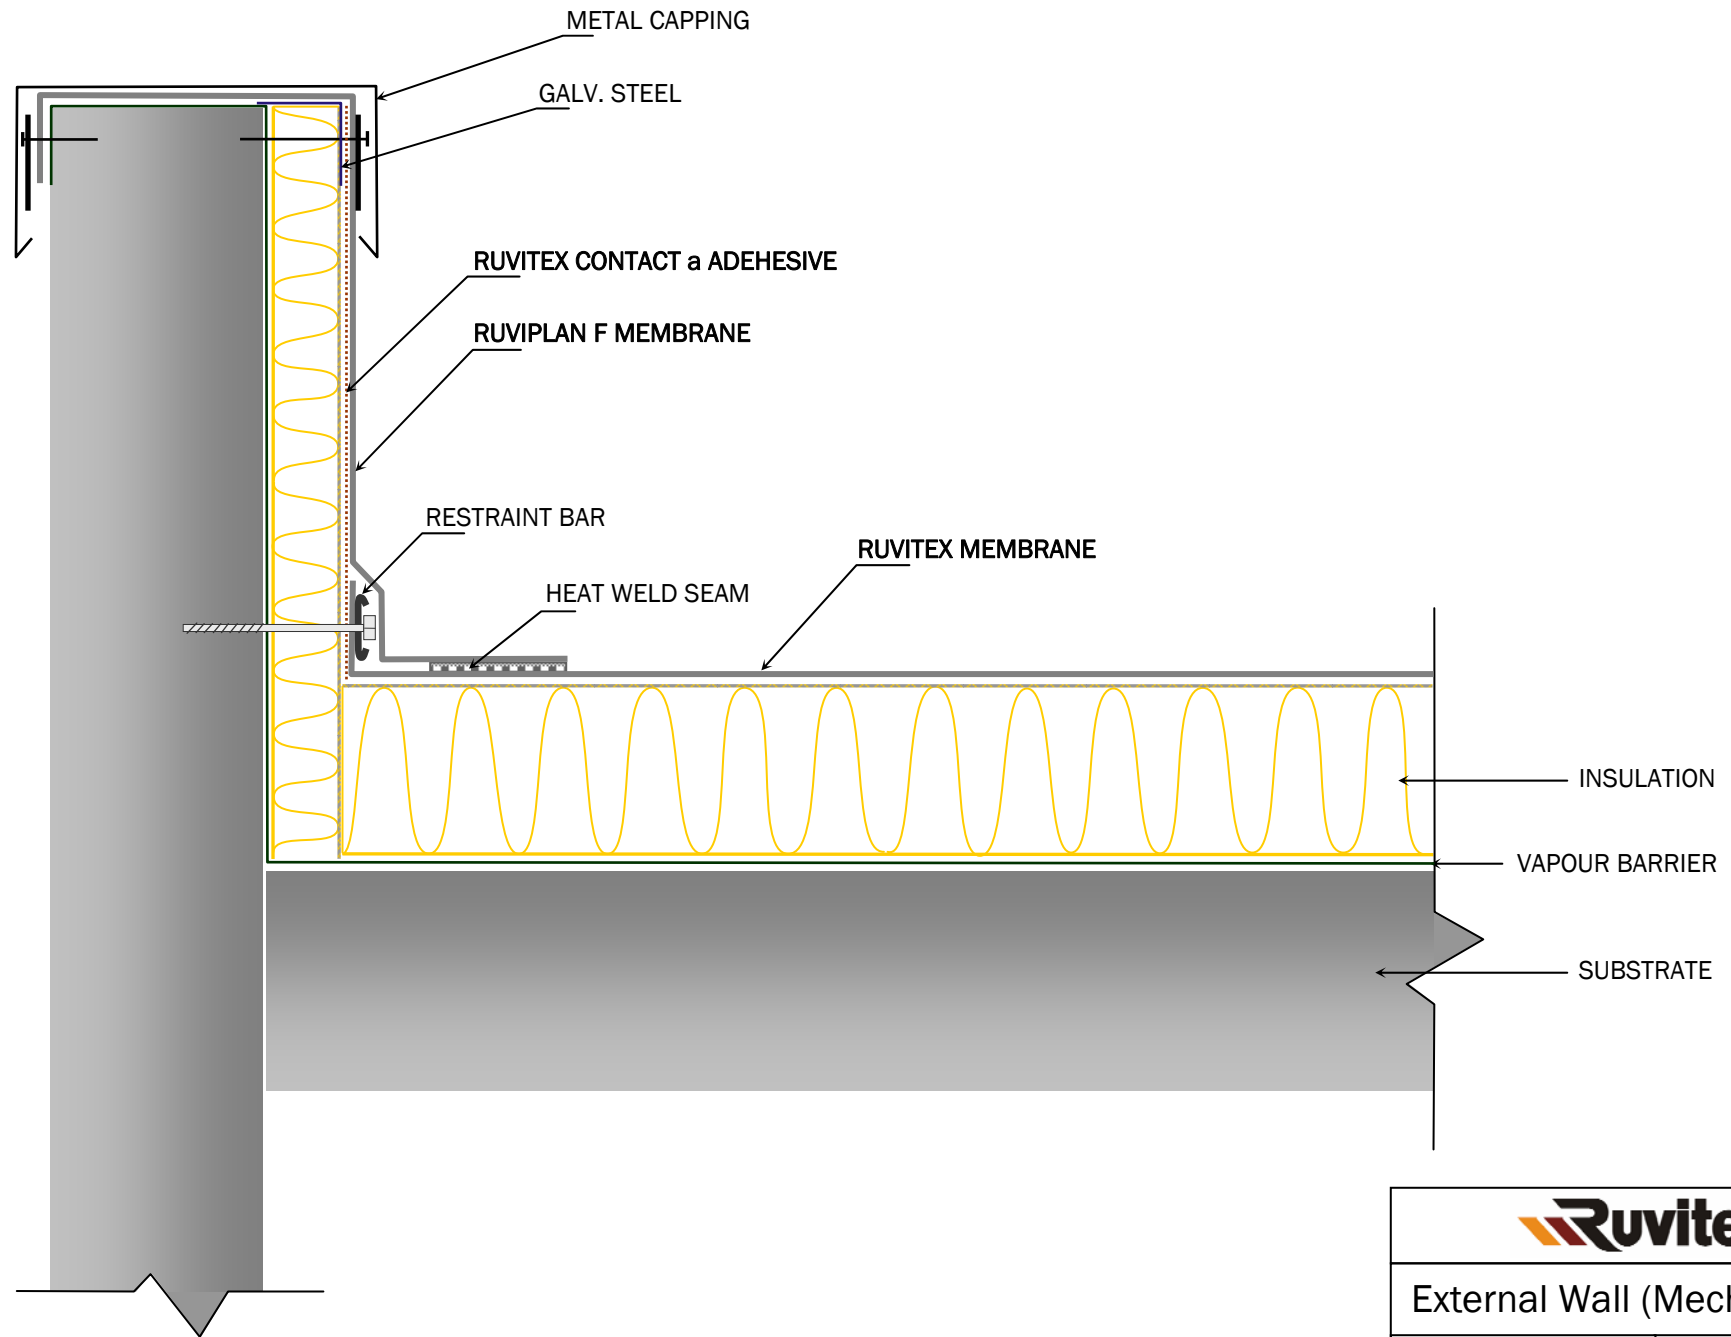

NB: Details are project dependant and may vary from those shown here



External Wall (Mech fix)

Rev 01 11

21/12/11