


Not shown to scale

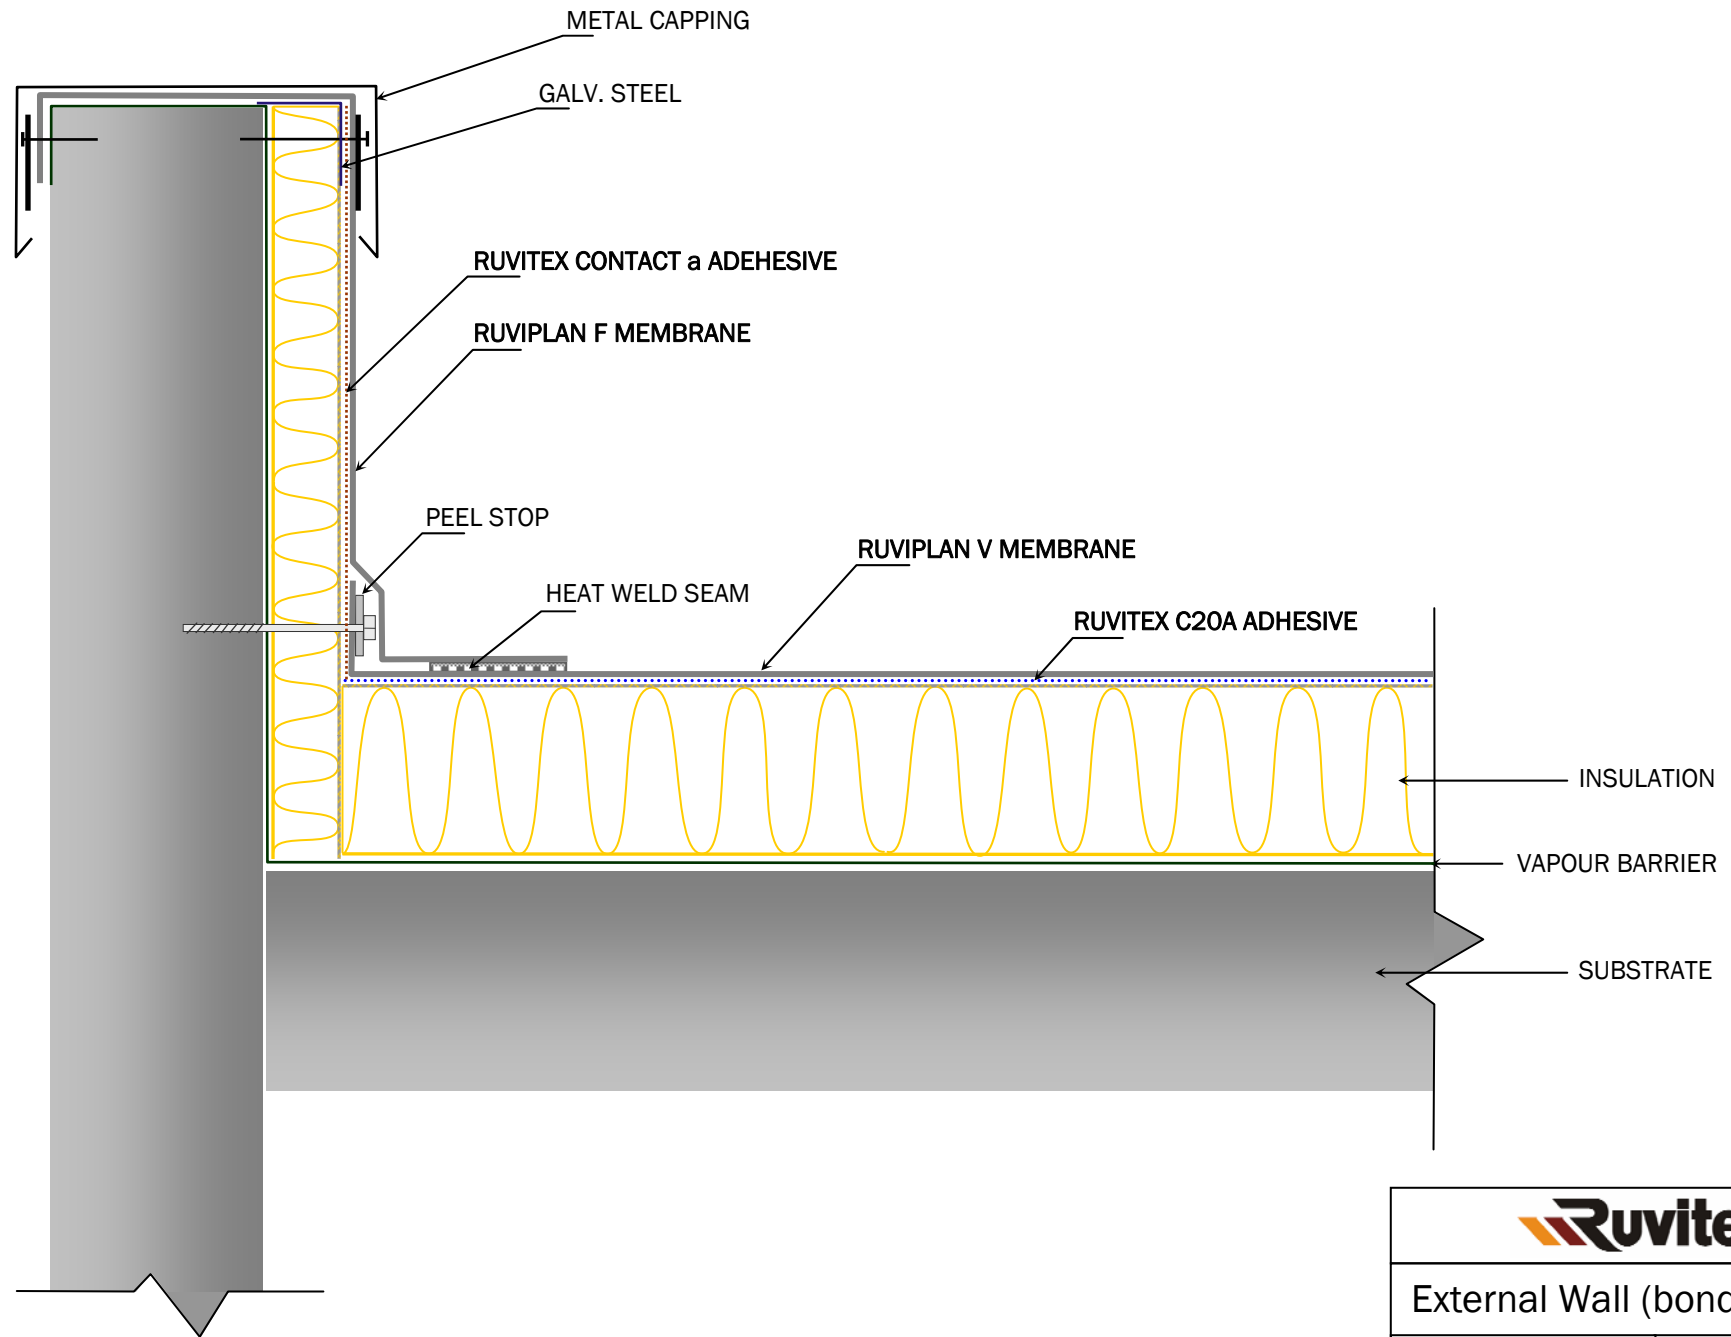

NB: Details are project dependant and may vary from those shown here



External Wall (bonded)

Rev 04 11

15/11/11