


Not shown to scale

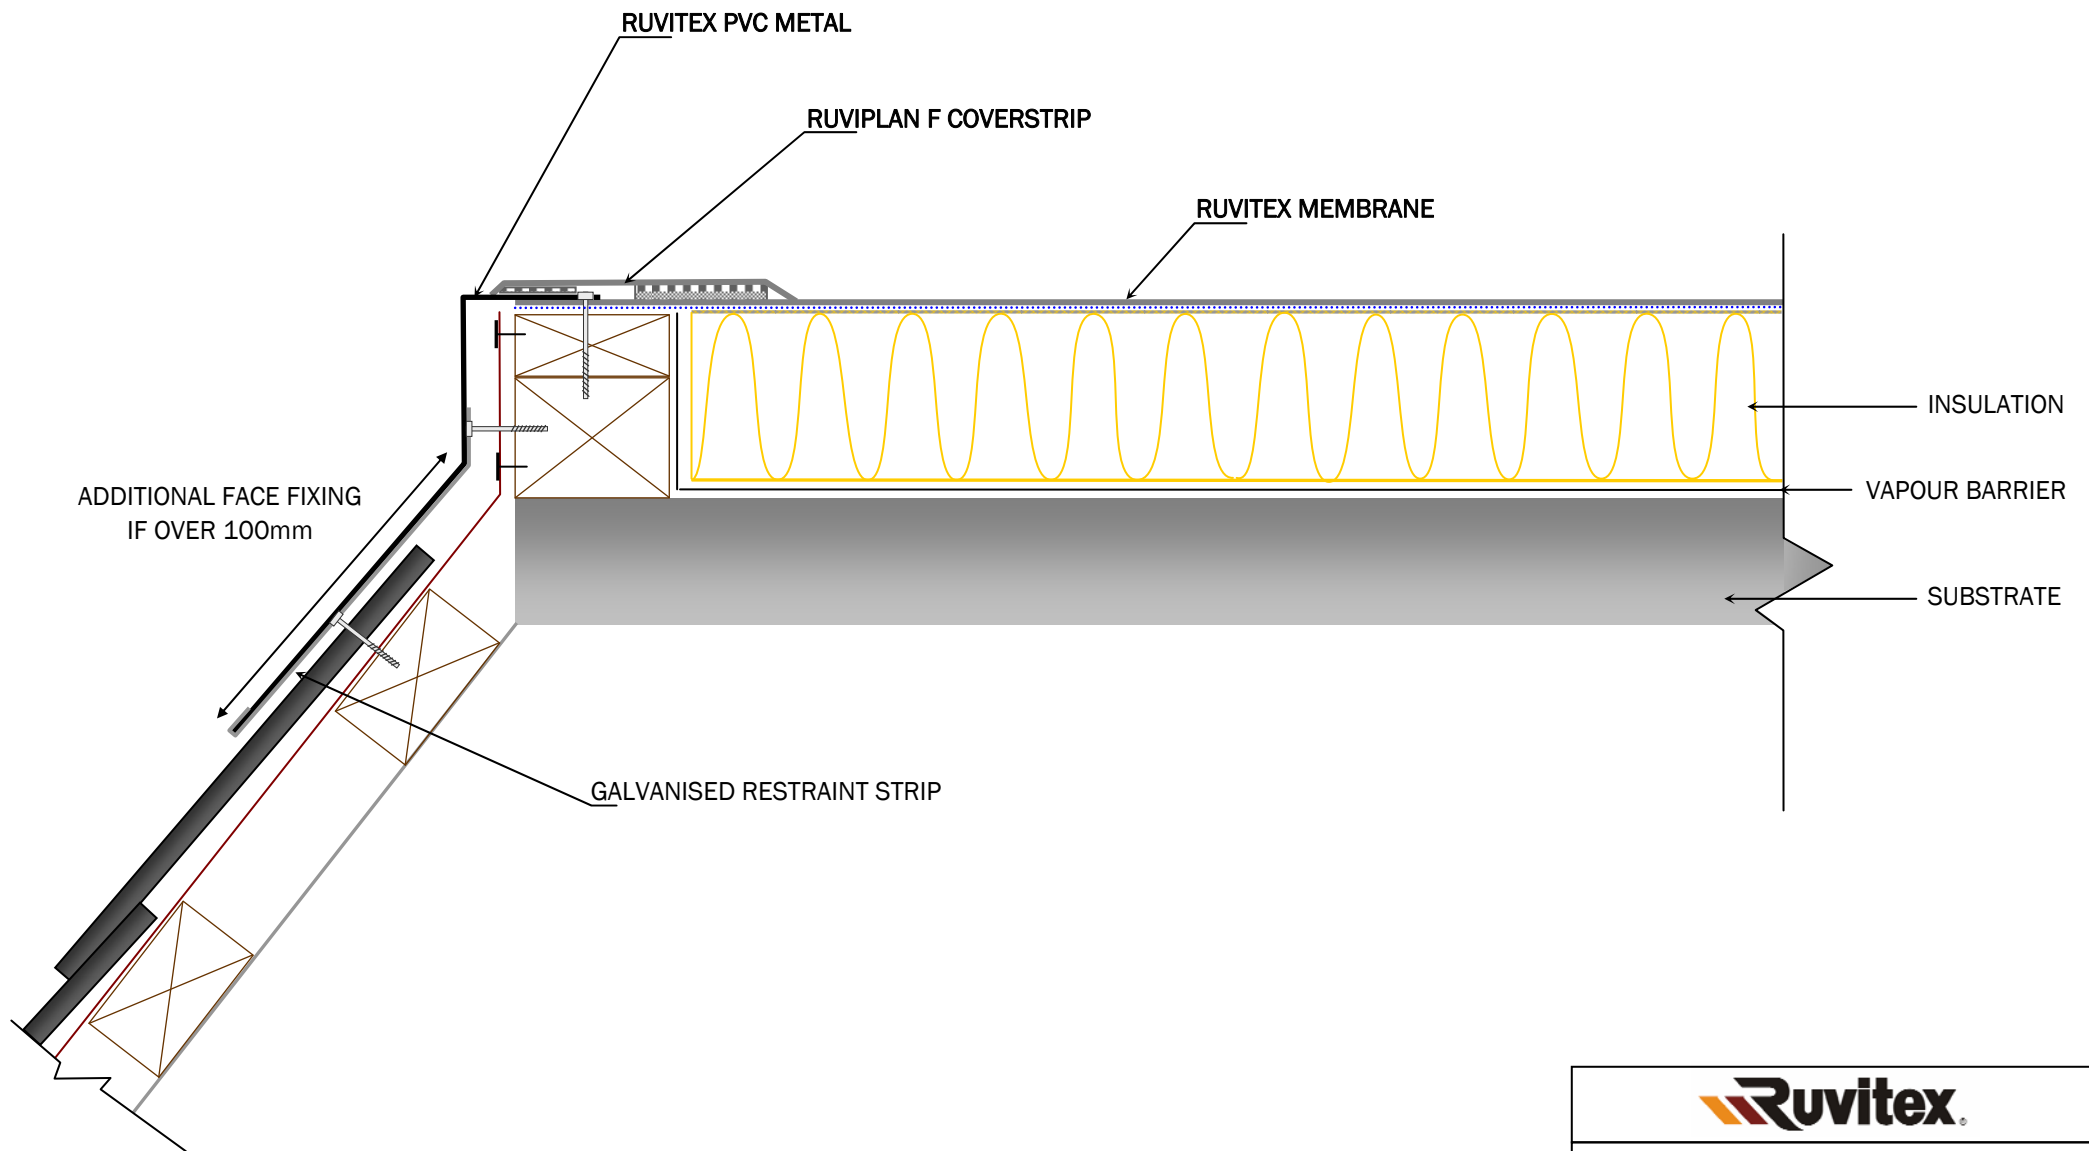

NB: Details are project dependant and may vary from those shown here



Mansard to slate/tiles (Mech Fix)

Rev 01 11

21/12/11