


Not shown to scale

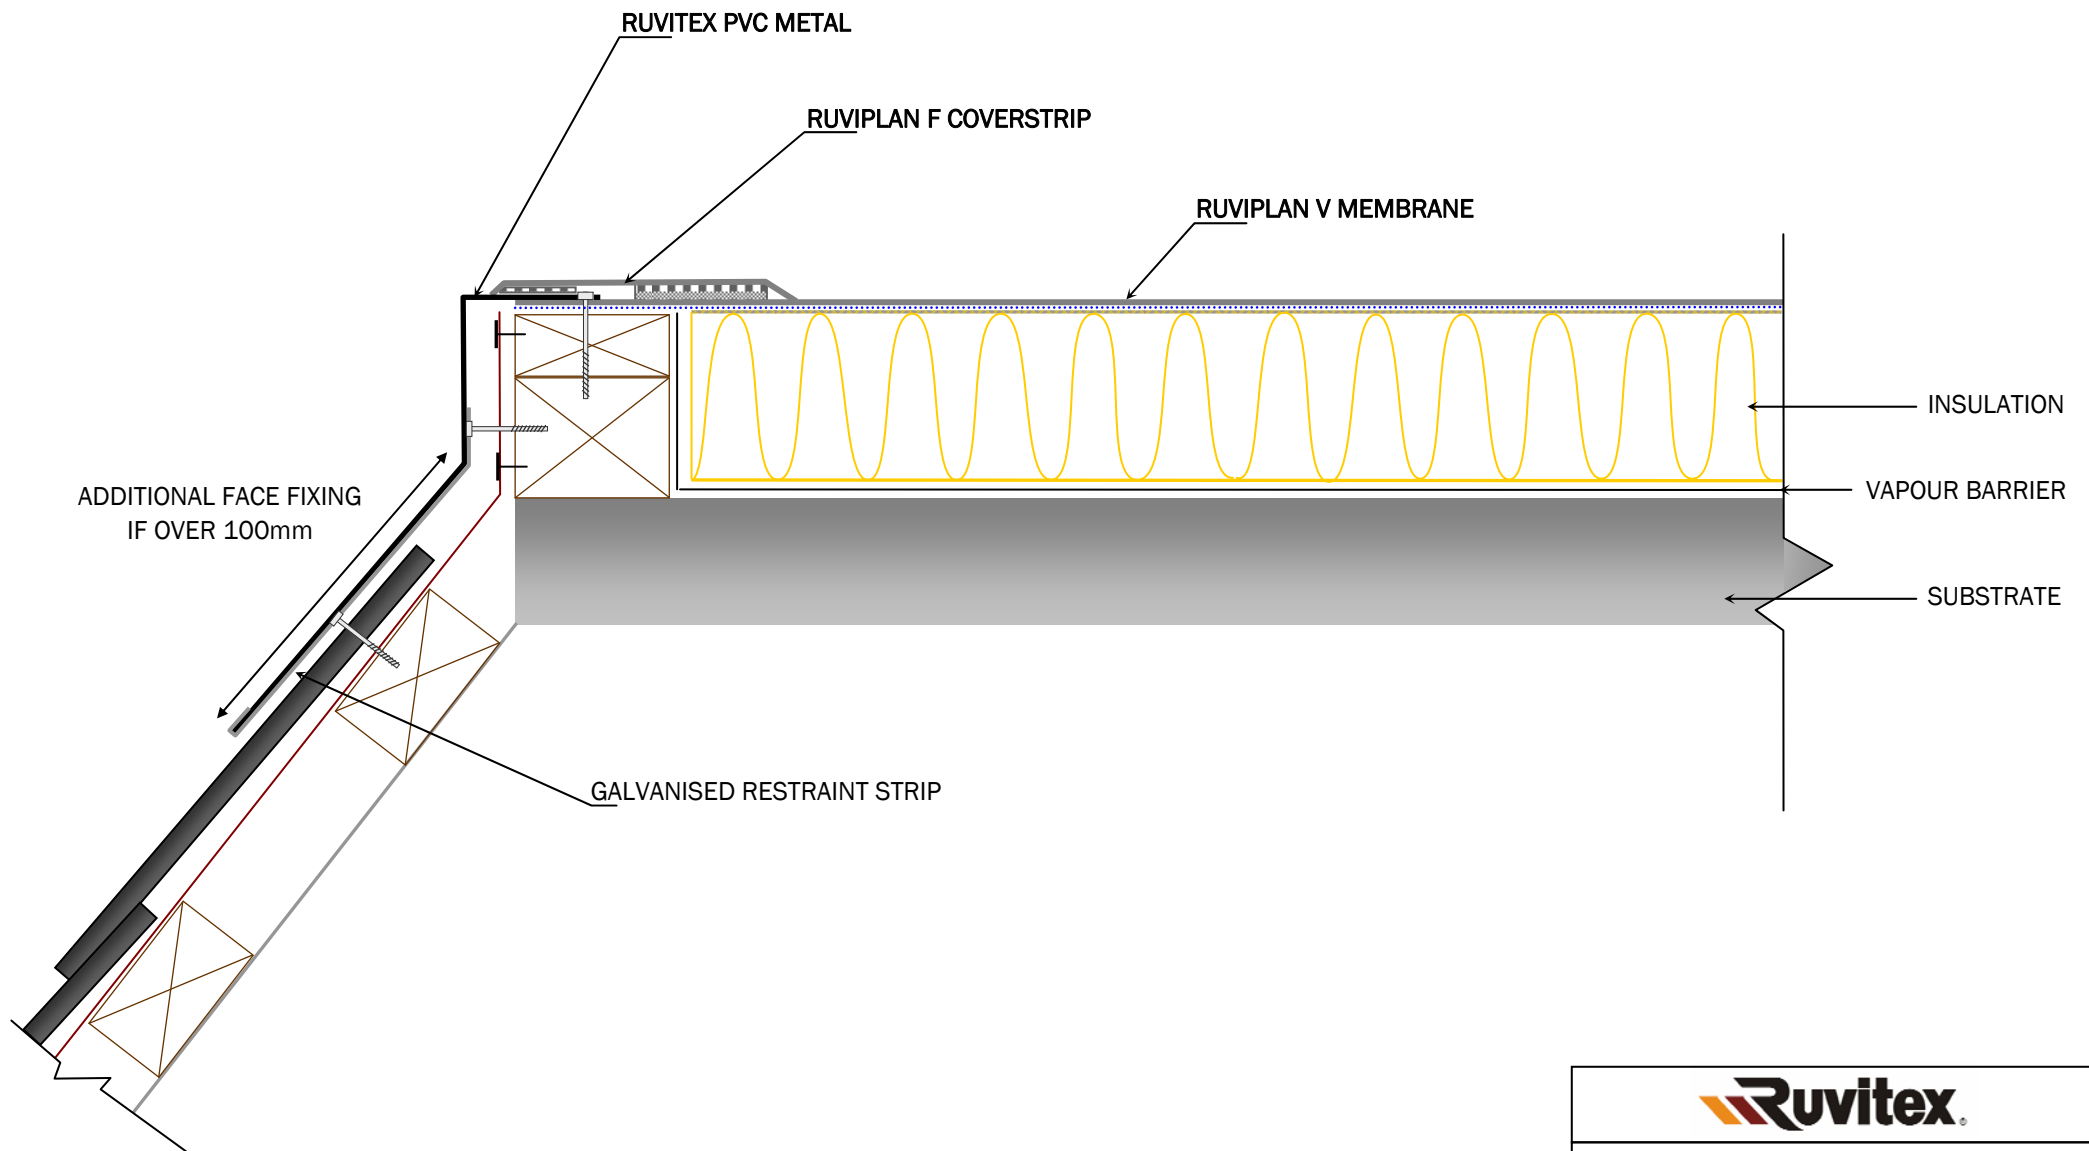

ADDITIONAL FACE FIXING  
IF OVER 100mm

GALVANISED RESTRAINT STRIP

RUVITEX PVC METAL

RUVIPLAN F COVERSTRIP

RUVIPLAN V MEMBRANE

INSULATION

VAPOUR BARRIER

SUBSTRATE



Mansard to slate/tiles

Rev 03 11

25/10/11

NB: Details are project dependant and may vary from those shown here