


Not shown to scale

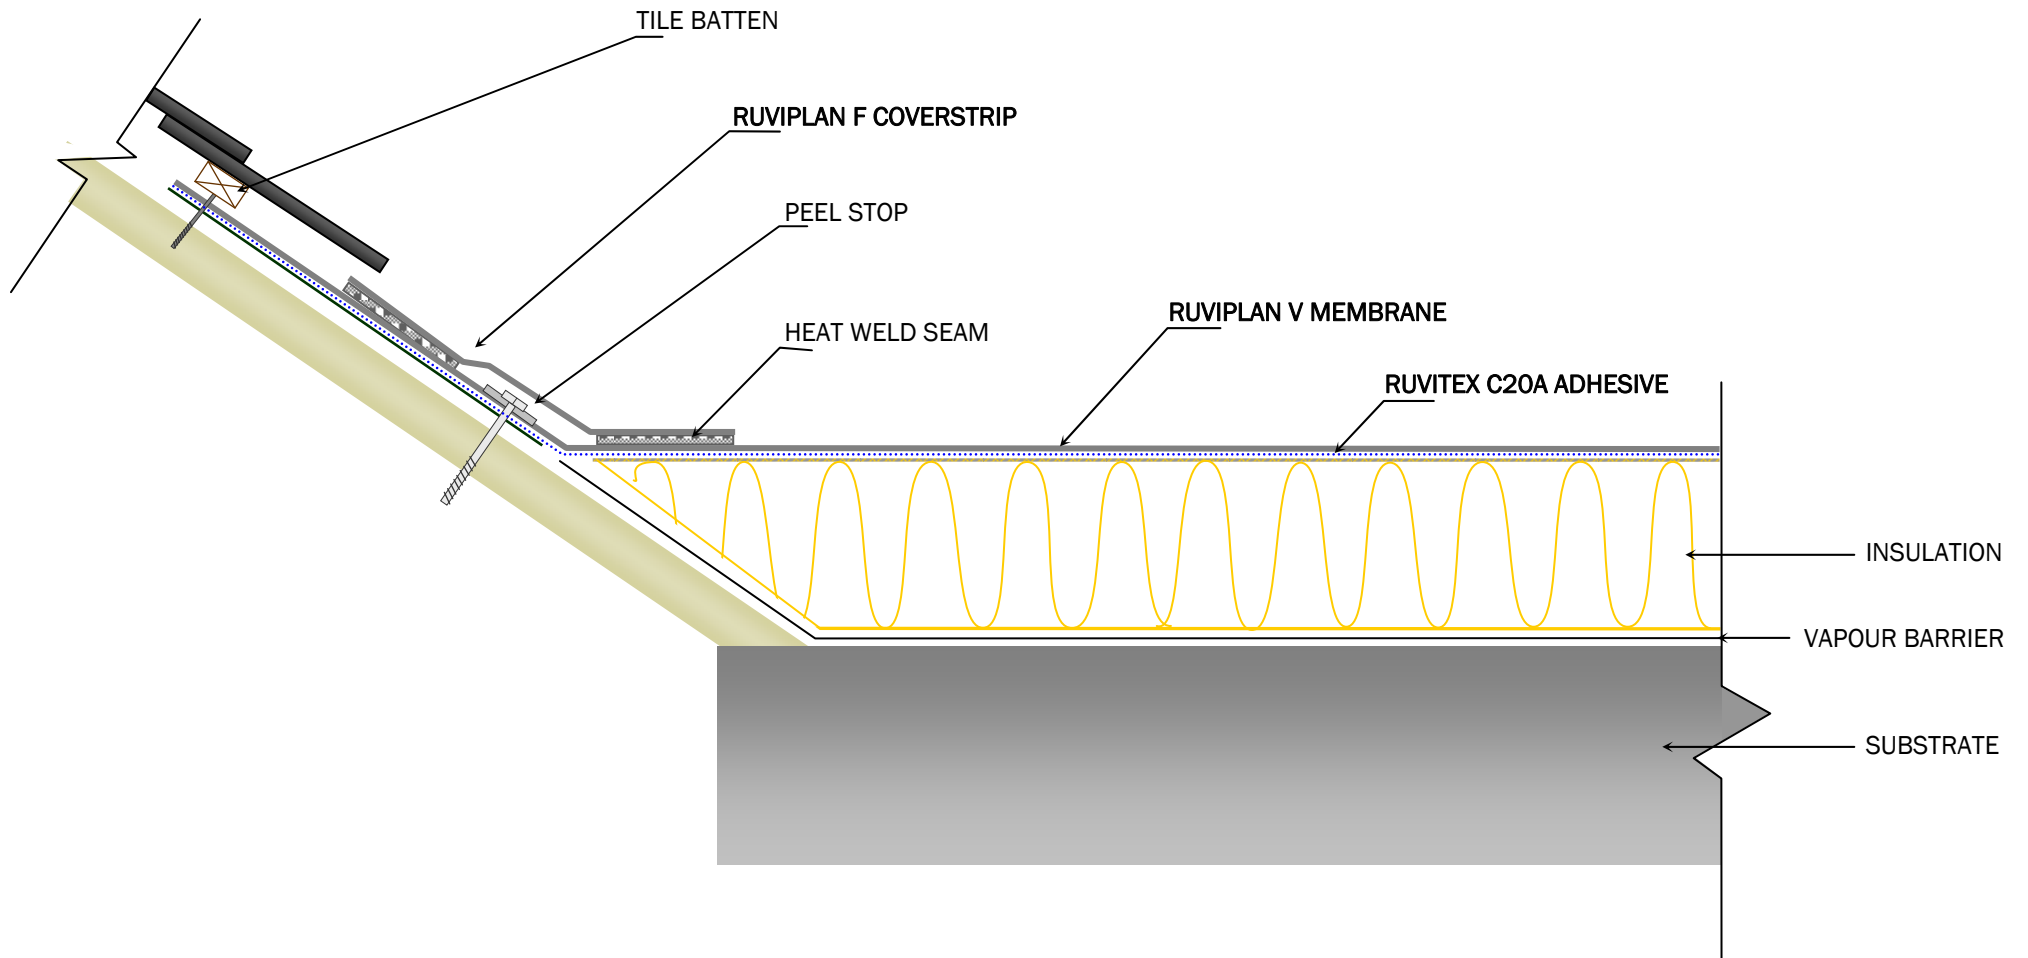

NB: Details are project dependant and may vary from those shown here



Pitched roof termination (bonded)

Rev 05 11

15/11/11