


Not shown to scale

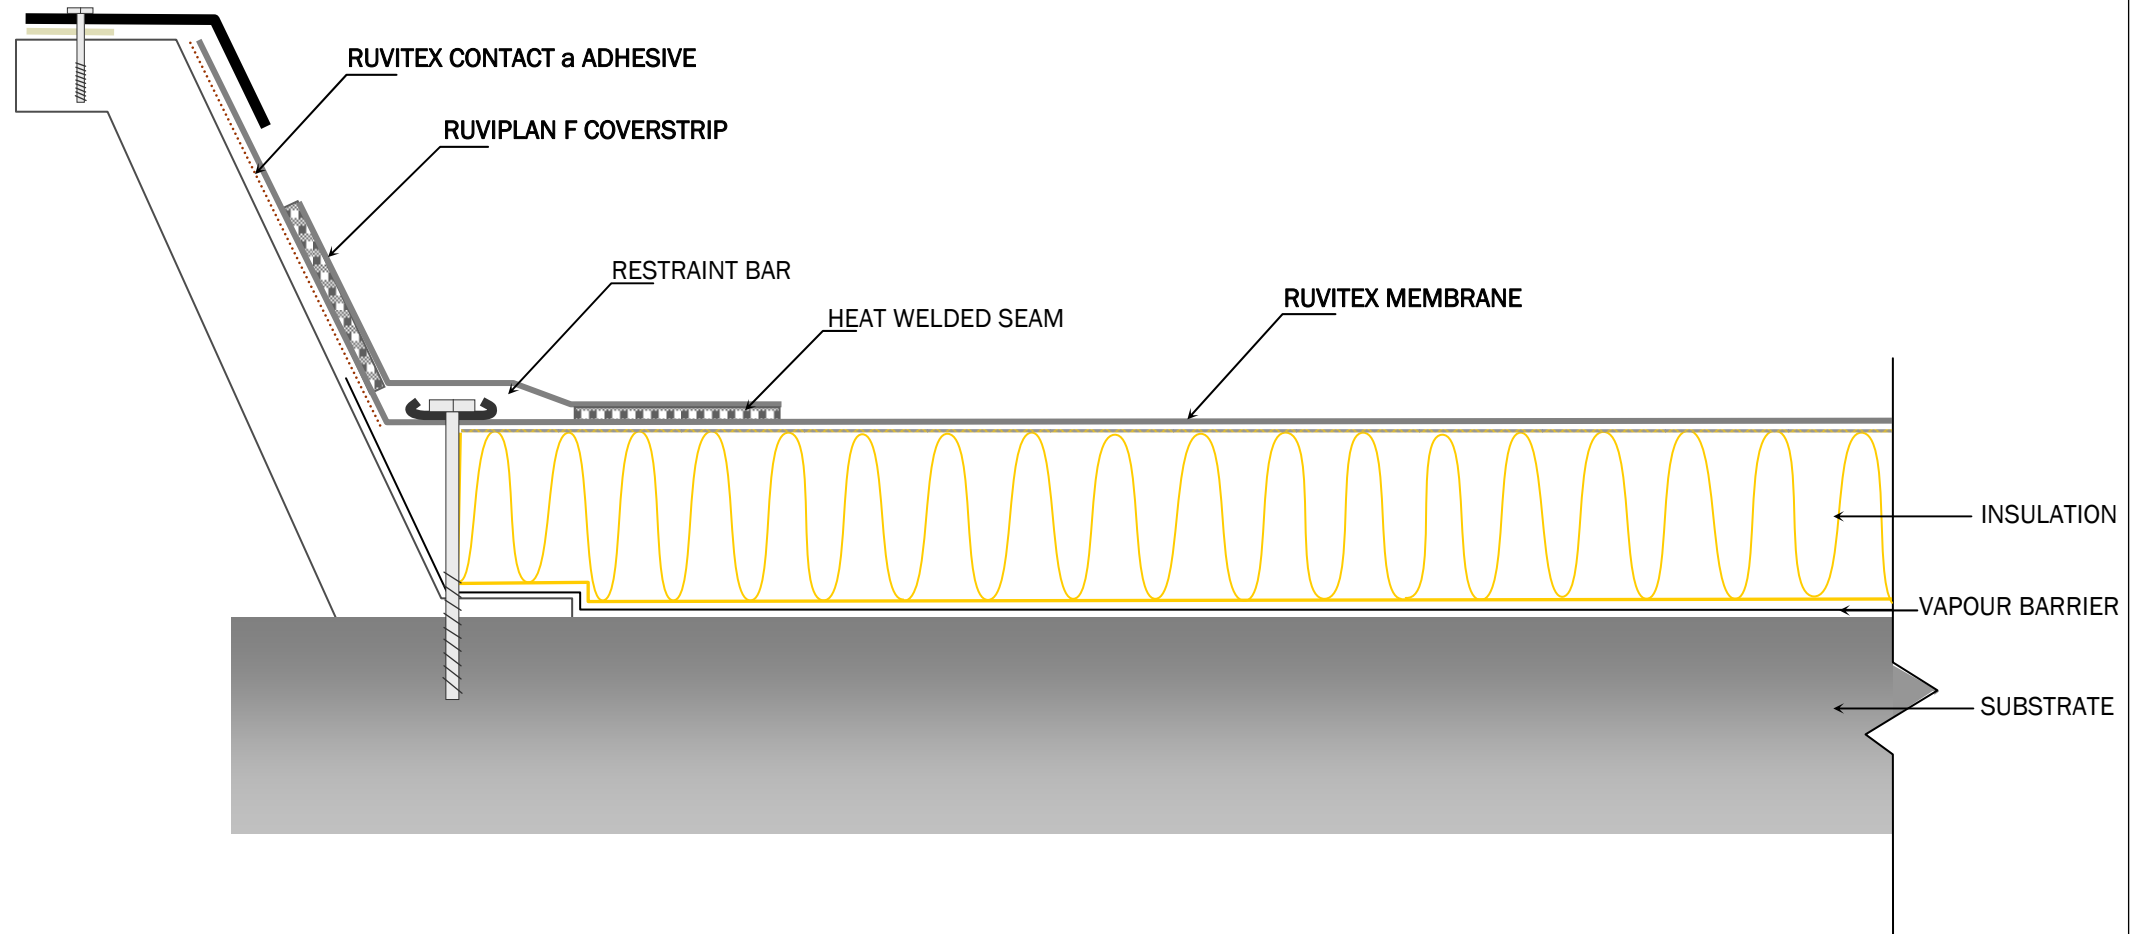

NB: Details are project dependant and may vary from those shown here



Roof light kerb (Mech fix)

Rev 01 11

15/12/11