


Not shown to scale

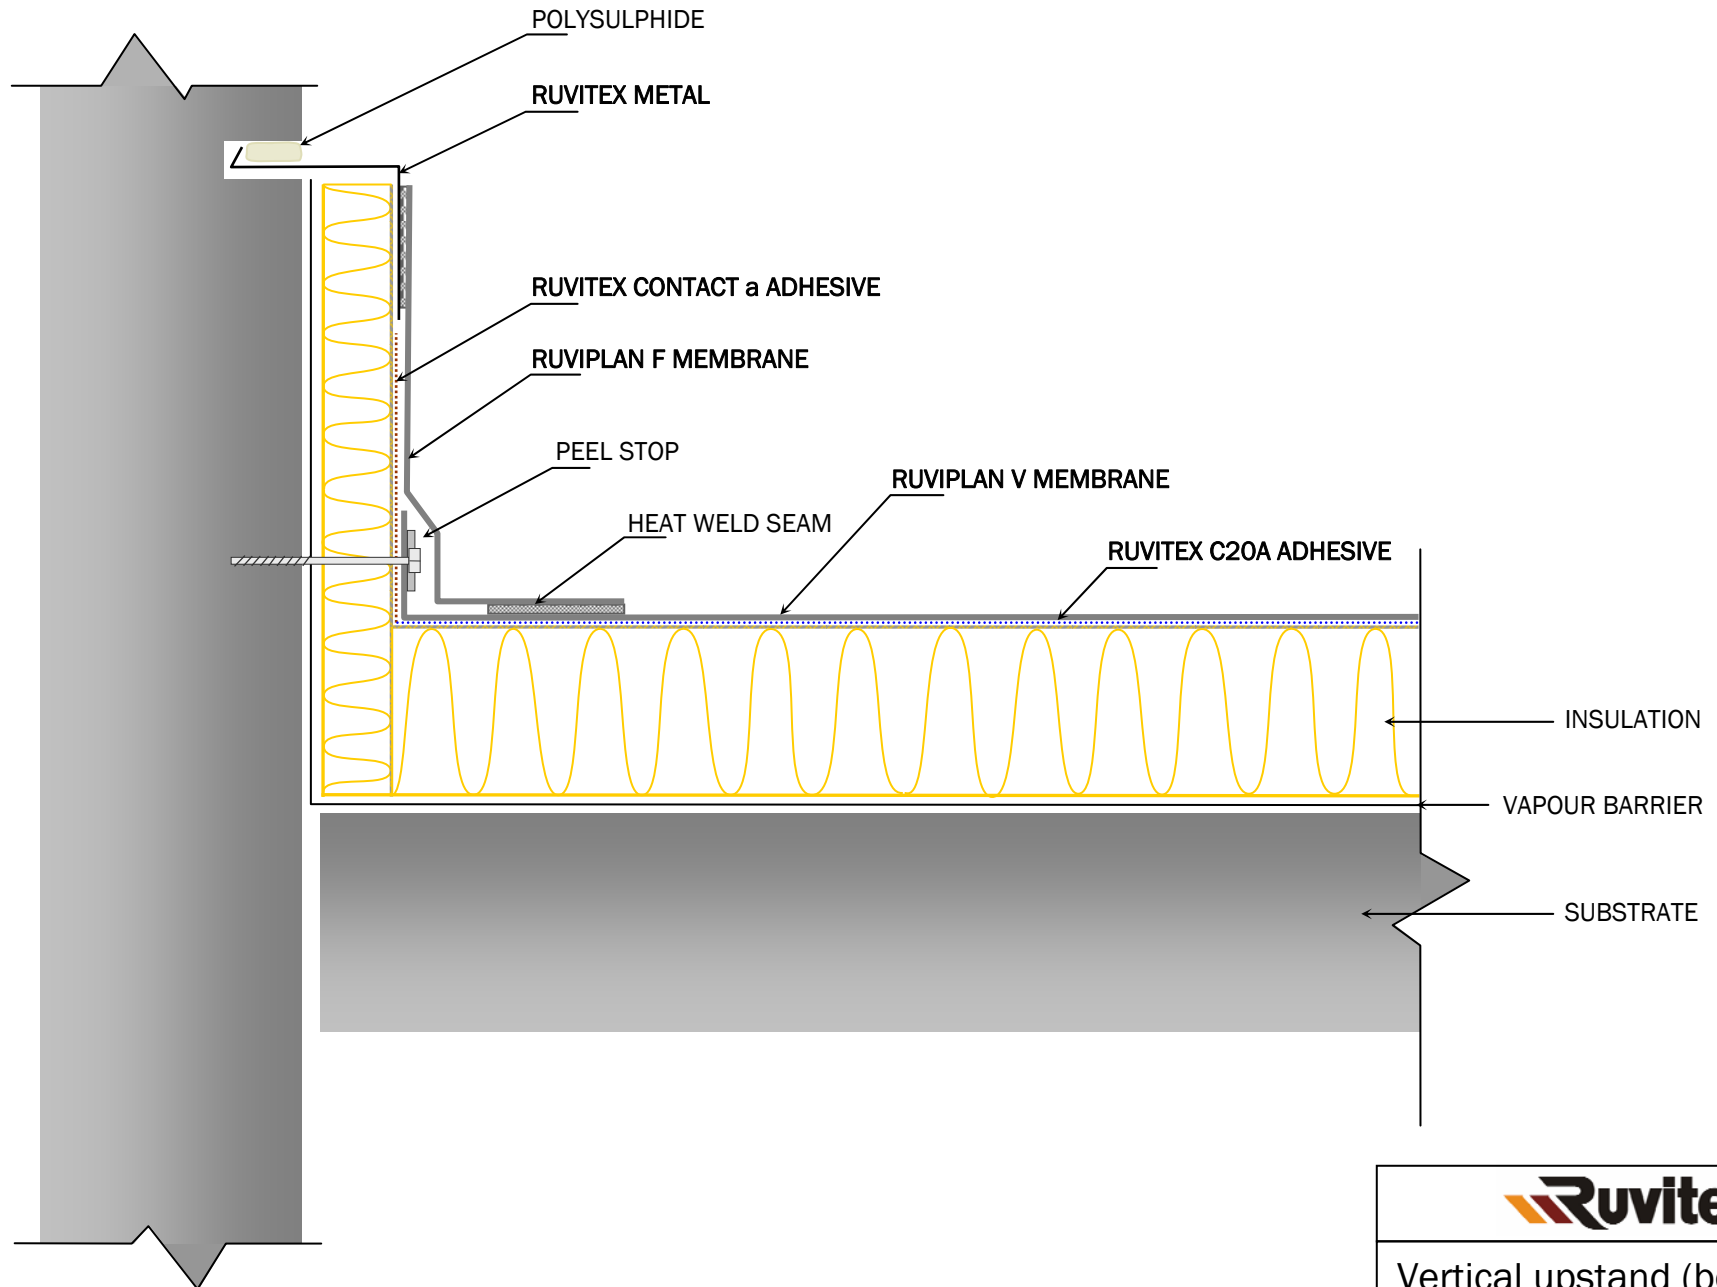

NB: Details are project dependant and may vary from those shown here



Vertical upstand (bonded) 2

Rev 03 11

15/11/11